

Key plan

No.	Issued For	Date	Checked
<input type="checkbox"/>	Information	<input type="checkbox"/>	Approval
<input type="checkbox"/>	For Tender	<input type="checkbox"/>	For Construction

Client :
Mr. MONFARED

Consultant :
ENG. FARZAD DALIRI

Facade Consultant :
AlumGlass
Facade Consultancy


DRAWN BY: TECHNICAL TEAM ASSISTANT: H. Ostadi CONTROLLED BY: Sh. Anari

Project :
ROYA RESIDENTIAL TOWER
NAMAK ABRUD, IRAN


DWG.No: AGT-RYT-TEN-DET-R00

Drawing Title :
Window Wall Details

Date: 1400/03 PAGE: NO. A03 Revision: R00

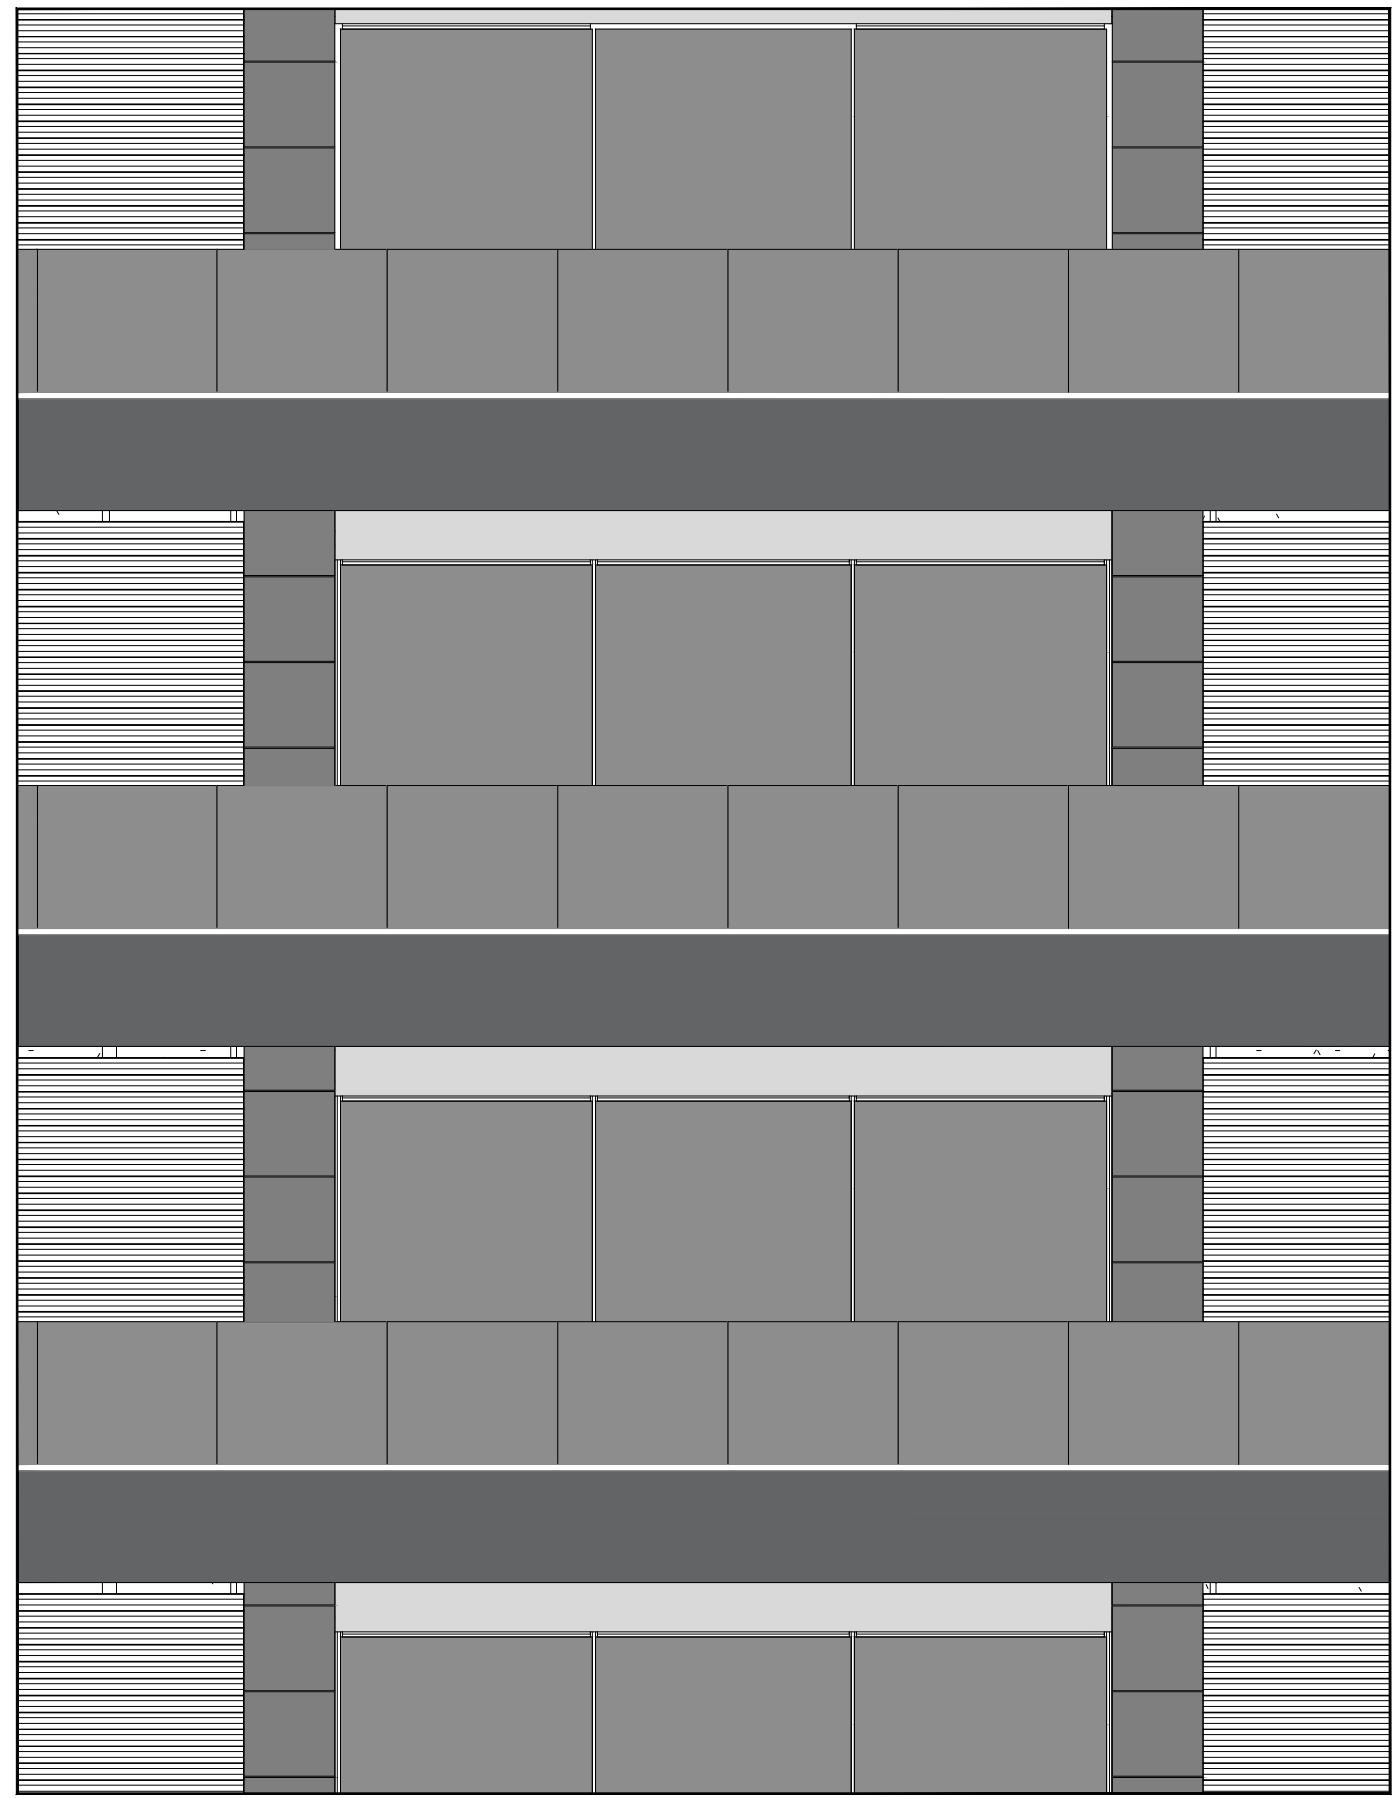

01 ELEVATION
003 Sc: 1/50

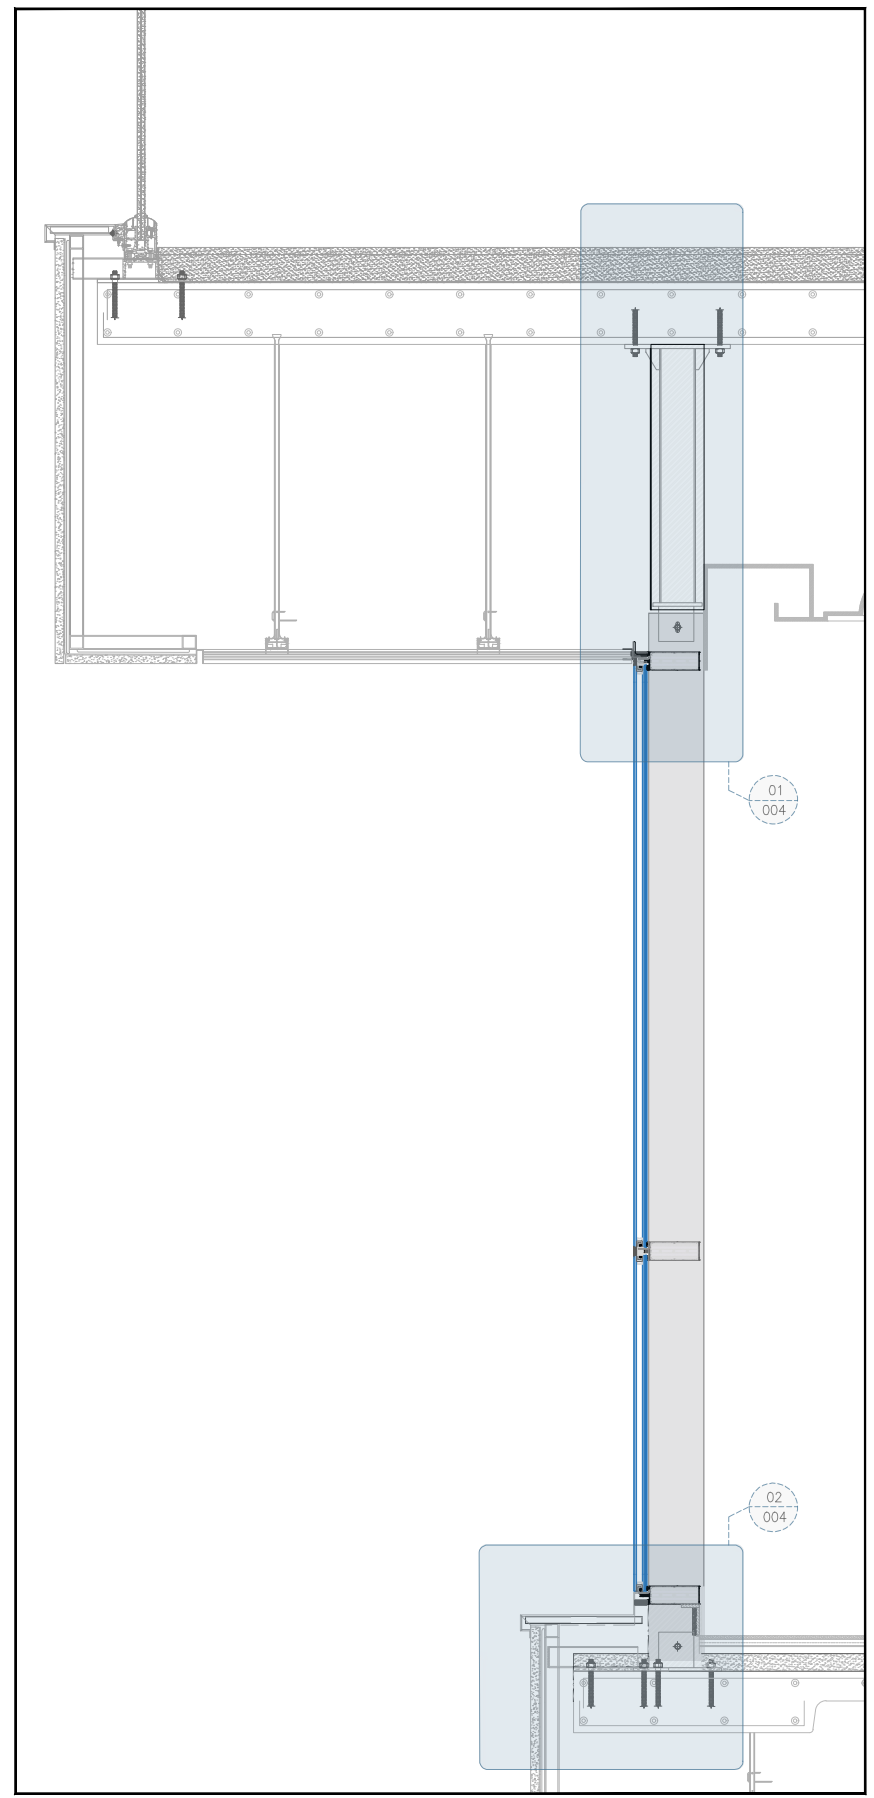

02 SECTION
003 Sc: 1/20